
























OWNER

architects  
**mckay**

35 Bryant Street  
Dedham, MA 02026  
ph: 781.326.5400  
www.mckayarchitects.net

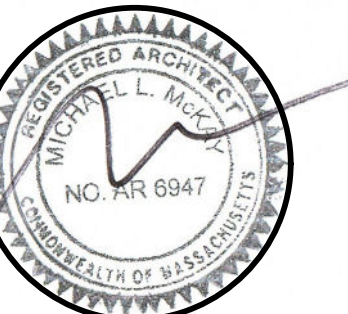

REV # DATE ISSUANCE

OWNERSHIP & USE OF DOCUMENTS

These drawings and specifications are the property and copyright of McKay Architects and shall not be used in whole or in part, or shall be assigned to a third party without the express written permission of McKay Architects. Contractor to verify all information and dimensions in the field prior to start of construction and is to notify McKay Architects of any discrepancies.

Schedules & Section

JOB NO

DATE

01.23.2026

DWG BY


SH

CKD BY

MLM

SCALE


A-3.1

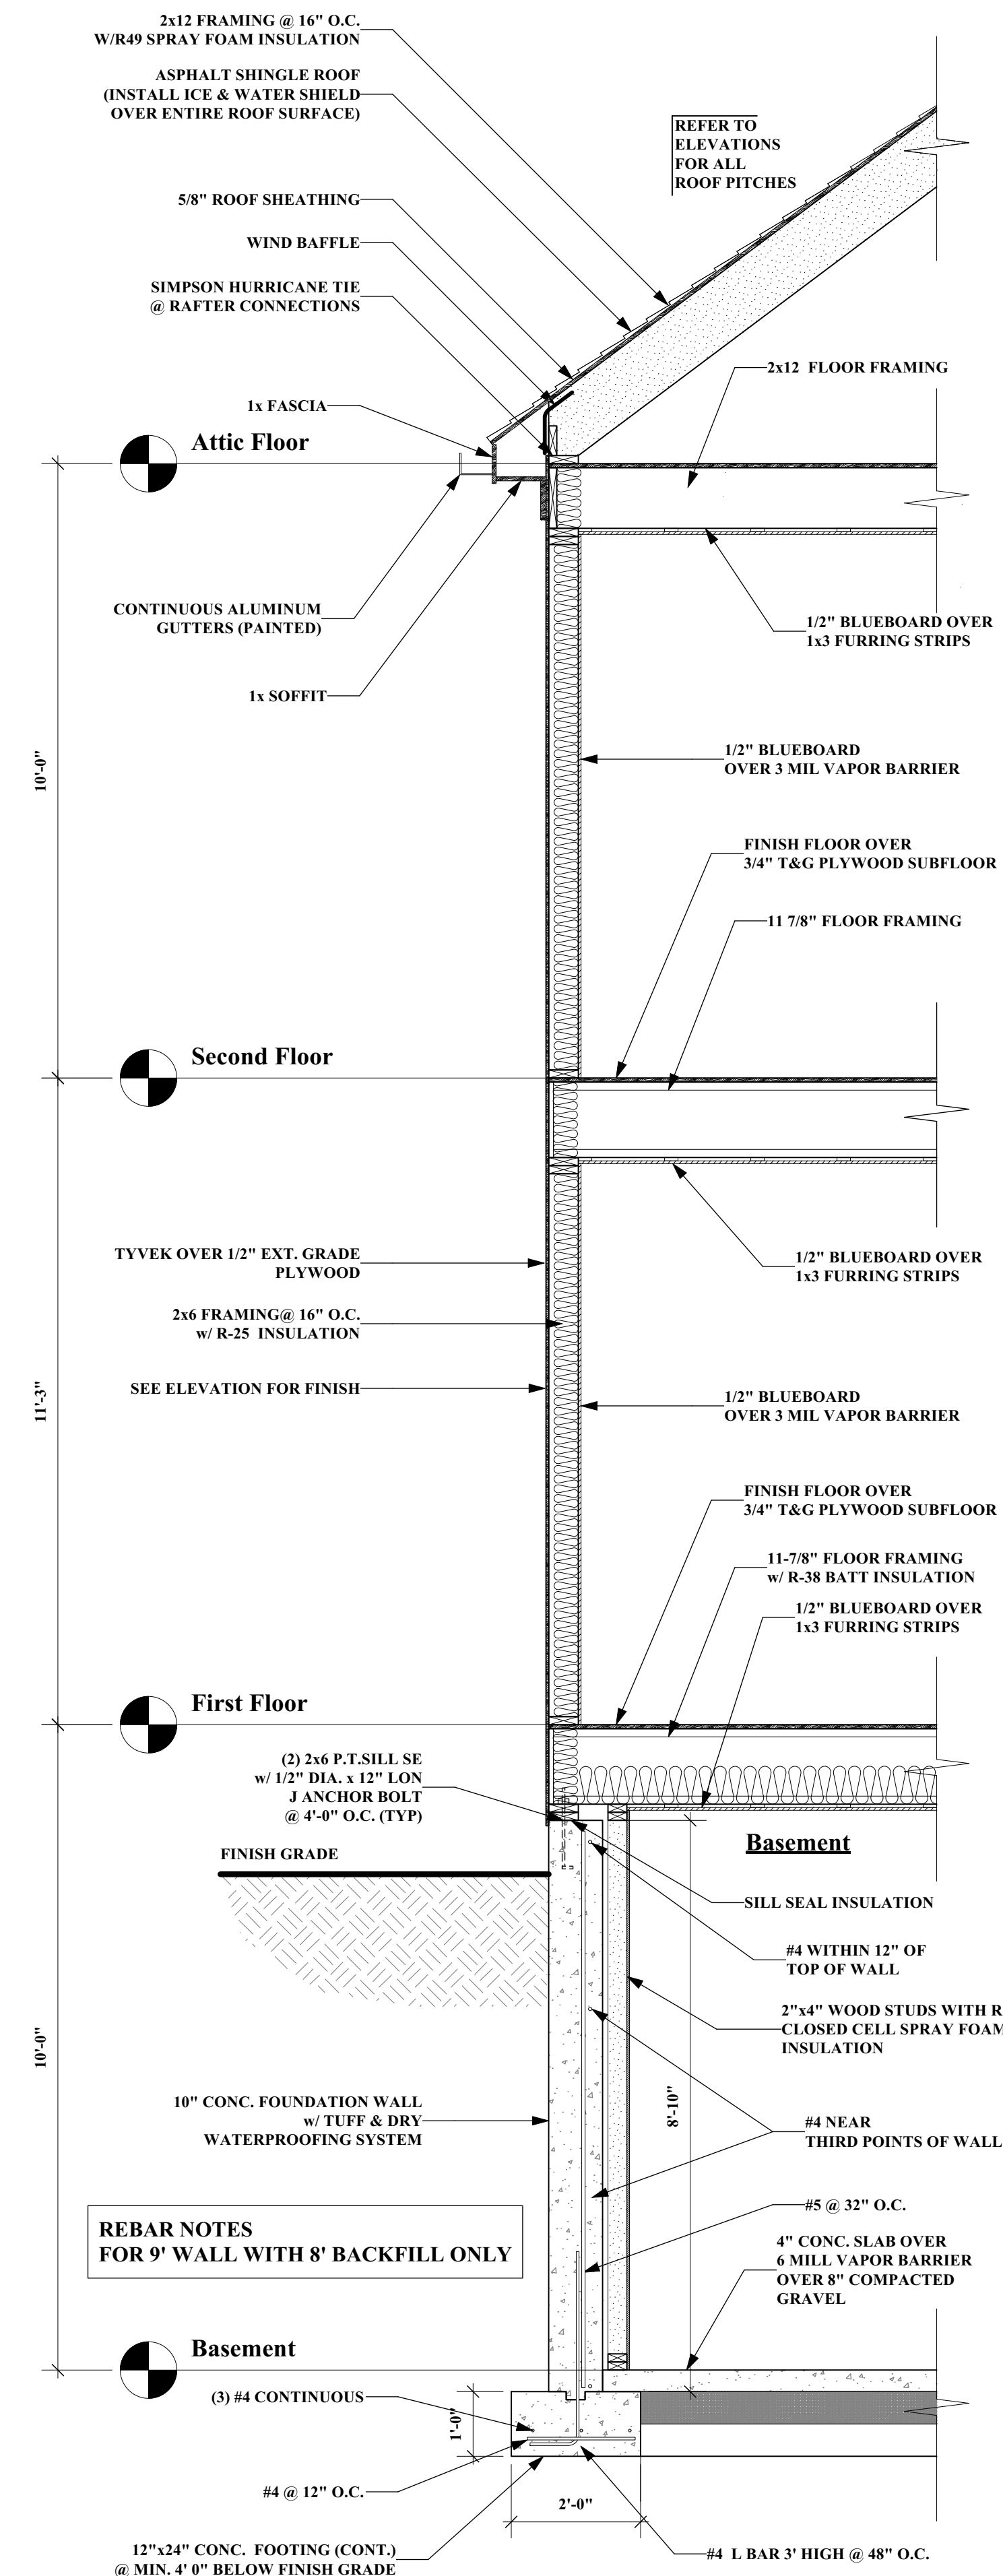


REBAR NOTES  
FOR 9" WALL WITH 8" BACKFILL ONLY

1 Typical Section  
A-3.1 1/2" = 1'-0"

WINDOW SCHEDULE

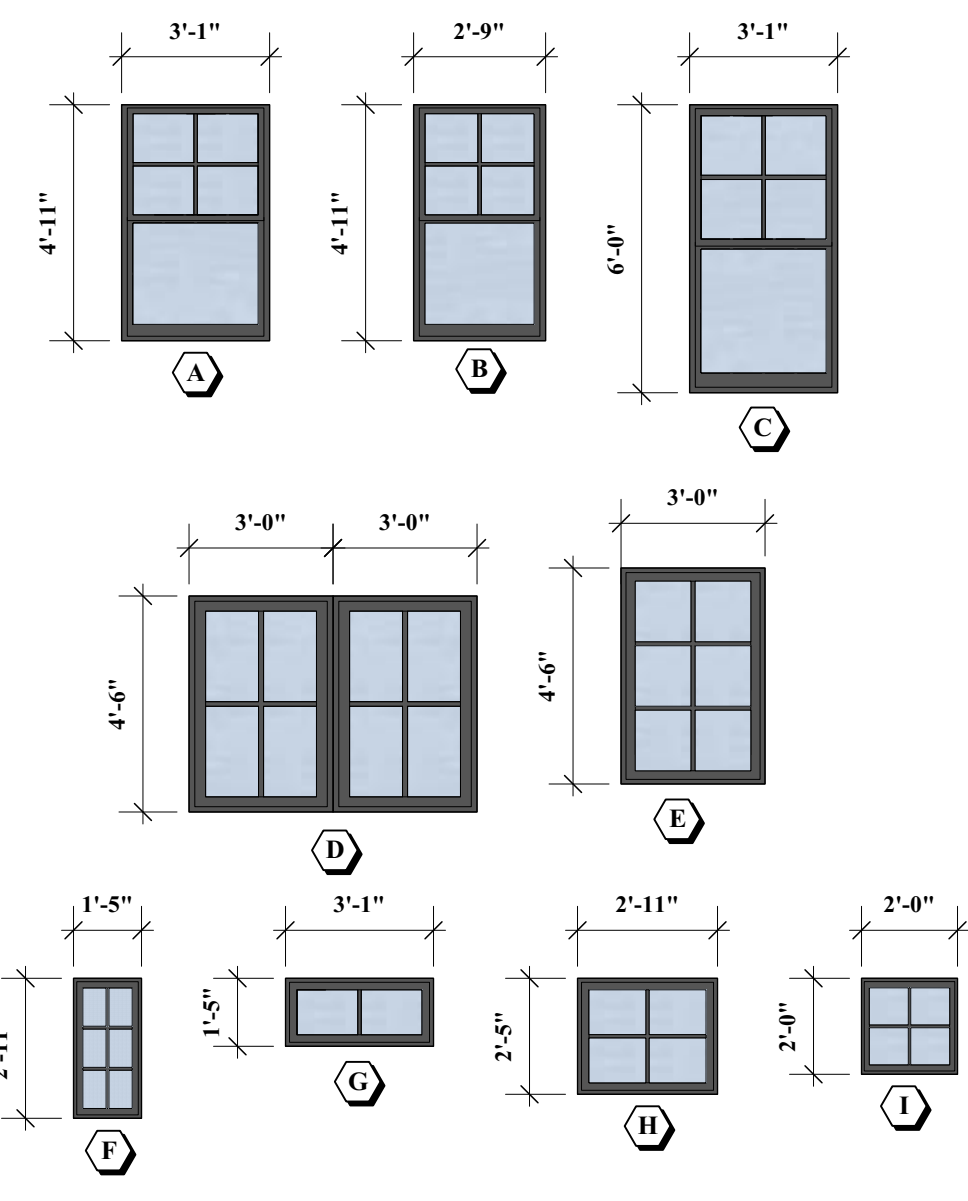

SHOP DRAWINGS OF WINDOWS ARE TO BE PROVIDED PRIOR TO ORDERING.  
ALL WINDOWS AND PATIO DOORS ARE TO BE MANUFACTURED BY PELLA WINDOWS OR OWNER APPROVED EQUAL. PROVIDE SIMULATED DIVIDED LITE PATTERNS AS INDICATED. ALL UNITS ARE TO BE BLACK CLAD. UNITS ARE TO HAVE 6/9/16" JAMB THICKNESS & WHITE HARDWARE WITH FACTORY PROVIDED SCREENS. INTERIOR OF UNIT IS TO BE FACTORY PRIMED WHITE. PATIO DOORS ARE TO HAVE LOCKING HARDWARE PROVIDED WITH SCREEN DOOR UNITS. ALL GLAZING IS TO BE LOW-E INSULATED GLASS WITH U-VALUE OF .28 OR BETTER. AS PER HERS REPORT

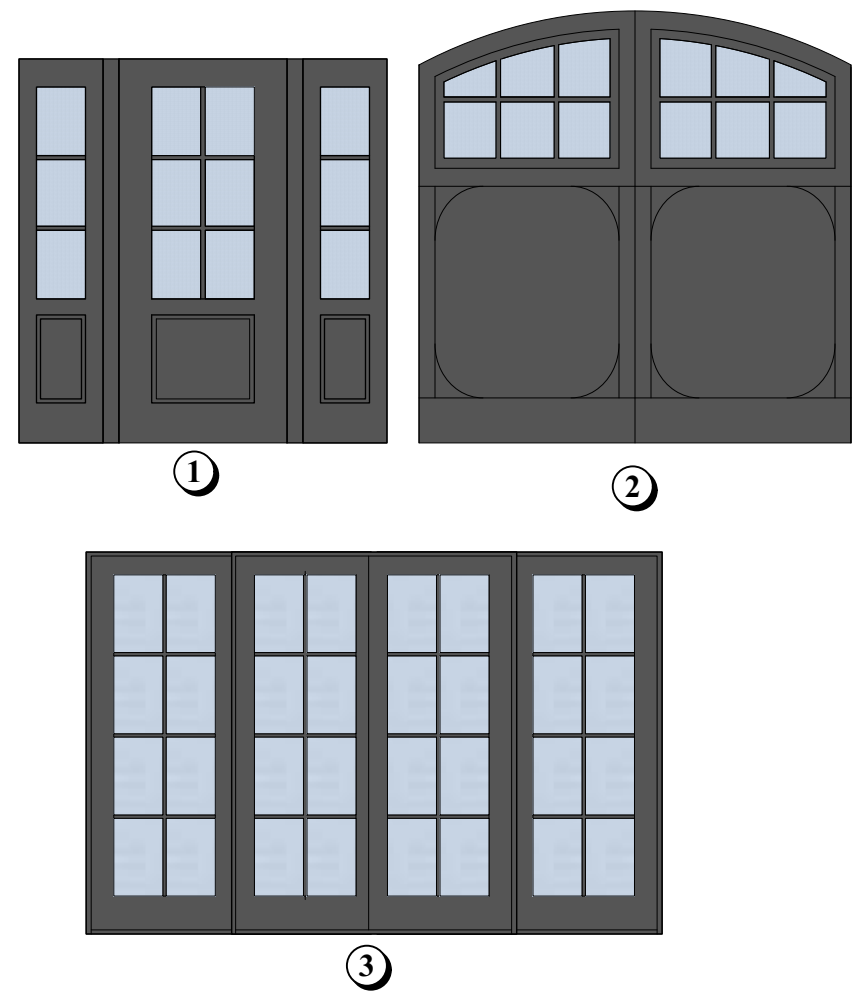

DOOR SCHEDULE

DOOR NO.	LOCATION / TYPE	SIZE	DETAILS		REMARKS
			HEAD	JAMB	
1	EXTERIOR / (ENTRY)	3'-6"x8'-0" w/ 1/2" SIDELITES	WOOD	WOOD	
2	EXTERIOR / GARAGE	9'-0"x8'-0"	WOOD	WOOD	GARAGE OVERHEAD
3	EXTERIOR / FAMILY	12'-0"x8'-0"	WOOD	WOOD	SLIDER
4	INTERIOR / (GARAGE)	3'-0"x8'-0"	WOOD	WOOD	"C" LABEL DOOR
5	INTERIOR / (TYP)	2'-6"x8'-0"	WOOD	WOOD	
6	INTERIOR / (TYP)	2'-8"x8'-0"	WOOD	WOOD	
7	INTERIOR / (TYP)	2'-6"x6'-8"	WOOD	WOOD	
8	INTERIOR / (TYP)	2'-8"x 6'-8"	WOOD	WOOD	PAIR
9	INTERIOR / (TYP)	(2) 2'-6"x6'-8"	WOOD	WOOD	
10	INTERIOR / (TYP)		WOOD	WOOD	
11	INTERIOR / (TYP)		WOOD	WOOD	

NOTE: SHOP DRAWINGS OF DOORS ARE TO BE PROVIDED PRIOR TO ORDERING.

FINISH SCHEDULE

ROOM NO.	ROOM NAME	FLOOR	BASE	WALLS				CEILING	REMARKS
				NORTH	EAST	SOUTH	WEST		
001	STAIR	WOOD	WOOD	GWB	GWB	GWB	GWB	GWB	
002	UNFINISHED MECHANICAL			GWB	GWB	GWB	GWB	GWB	
003	UNFINISHED STORAGE			GWB	GWB	GWB	GWB	GWB	
004	LOWER FAMILY	WOOD	WOOD	GWB	GWB	GWB	GWB	GWB	
005	BATH 5	TILE	WOOD	GWB	GWB	GWB	GWB	GWB	
006	BEDROOM 5	WOOD	WOOD	GWB	GWB	GWB	GWB	GWB	
007	WALK IN CLOSET	WOOD	WOOD	GWB	GWB	GWB	GWB	GWB	
101	FOYER	WOOD	WOOD	GWB	GWB	GWB	GWB	GWB	
102	STAIR	WOOD	WOOD	GWB	GWB	GWB	GWB	GWB	
103	LIVING	WOOD	WOOD	GWB	GWB	GWB	GWB	GWB	
104	POWDER	TILE	WOOD	GWB	GWB	GWB	GWB	GWB	
105	FAMILY	WOOD	WOOD	GWB	GWB	GWB	GWB	GWB	
106	KITCHEN	WOOD	WOOD	GWB	GWB	GWB	GWB	GWB	
107	DINING	WOOD	WOOD	GWB	GWB	GWB	GWB	GWB	
108	MUD ROOM	TILE	WOOD	GWB	GWB	GWB	GWB	GWB	
109	PANTRY	WOOD	WOOD	GWB	GWB	GWB	GWB	GWB	
110	2 CAR GARAGE			GWB	GWB	GWB	GWB	GWB	5/8" TYPE "X" GWB
201	STAIR	WOOD	WOOD	GWB	GWB	GWB	GWB	GWB	
202	HALL	WOOD	WOOD	GWB	GWB	GWB	GWB	GWB	
203	BEDROOM 2	WOOD	WOOD	GWB	GWB	GWB	GWB	GWB	
204	BATH 2	TILE	WOOD	GWB	GWB	GWB	GWB	GWB	
205	BATH 3	TILE	WOOD	GWB	GWB	GWB	GWB	GWB	
206	BEDROOM 3	WOOD	WOOD	GWB	GWB	GWB	GWB	GWB	
207	LAUNDRY	TILE	WOOD	GWB	GWB	GWB	GWB	GWB	
208	PRIMARY BATH	TILE	WOOD	GWB	GWB	GWB	GWB	GWB	
209	PRIMARY BEDROOM	WOOD	WOOD	GWB	GWB	GWB	GWB	GWB	
210	WALK IN CLOSET	WOOD	WOOD	GWB	GWB	GWB	GWB	GWB	
211	BATH 4	TILE	WOOD	GWB	GWB	GWB	GWB	GWB	
212	BEDROOM 4	WOOD	WOOD	GWB	GWB	GWB	GWB	GWB	
213	STORAGE	WOOD	WOOD	GWB	GWB	GWB	GWB	GWB	
301	STAIR	WOOD	WOOD	GWB	GWB	GWB	GWB	GWB	
302	PLAYROOM	WOOD	WOOD	GWB	GWB	GWB	GWB	GWB	
303	BATH 6	TILE	WOOD	GWB	GWB	GWB	GWB	GWB	
304	BEDROOM 6	WOOD	WOOD	GWB	GWB	GWB	GWB	GWB	
305	WIC	WOOD	WOOD	GWB	GWB	GWB	GWB	GWB	











